



KINNELHEAD
WIND FARM

FIGURE 1.1

SITE LOCATION &
PRELIMINARY LAYOUT

© CROWN COPYRIGHT, ALL RIGHTS RESERVED.
2025 LICENCE NUMBER AC0000808122.

KEY:

SITE BOUNDARY
(CENTRE OF LINE DENOTES BOUNDARY)

NOTES:
1. INDICATIVE TURBINE DIMENSIONS, 250m TIP
HEIGHT, 165m HUB HEIGHT, 170m ROTOR
DIAMETER



SITE LOCATION - NOT TO SCALE




LAYOUT DWG N/A T-LAYOUT NO. PSCOMta011

DRAWING NUMBER 05466-RES-LAY-DR-XX-001 REV 1

SCALE - AS SHOWN @ A3

SCOPING REPORT
2025

THIS DRAWING IS THE PROPERTY OF RENEWABLE ENERGY
SYSTEMS LTD. AND NO REPRODUCTION MAY BE MADE IN WHOLE
OR IN PART WITHOUT PERMISSION

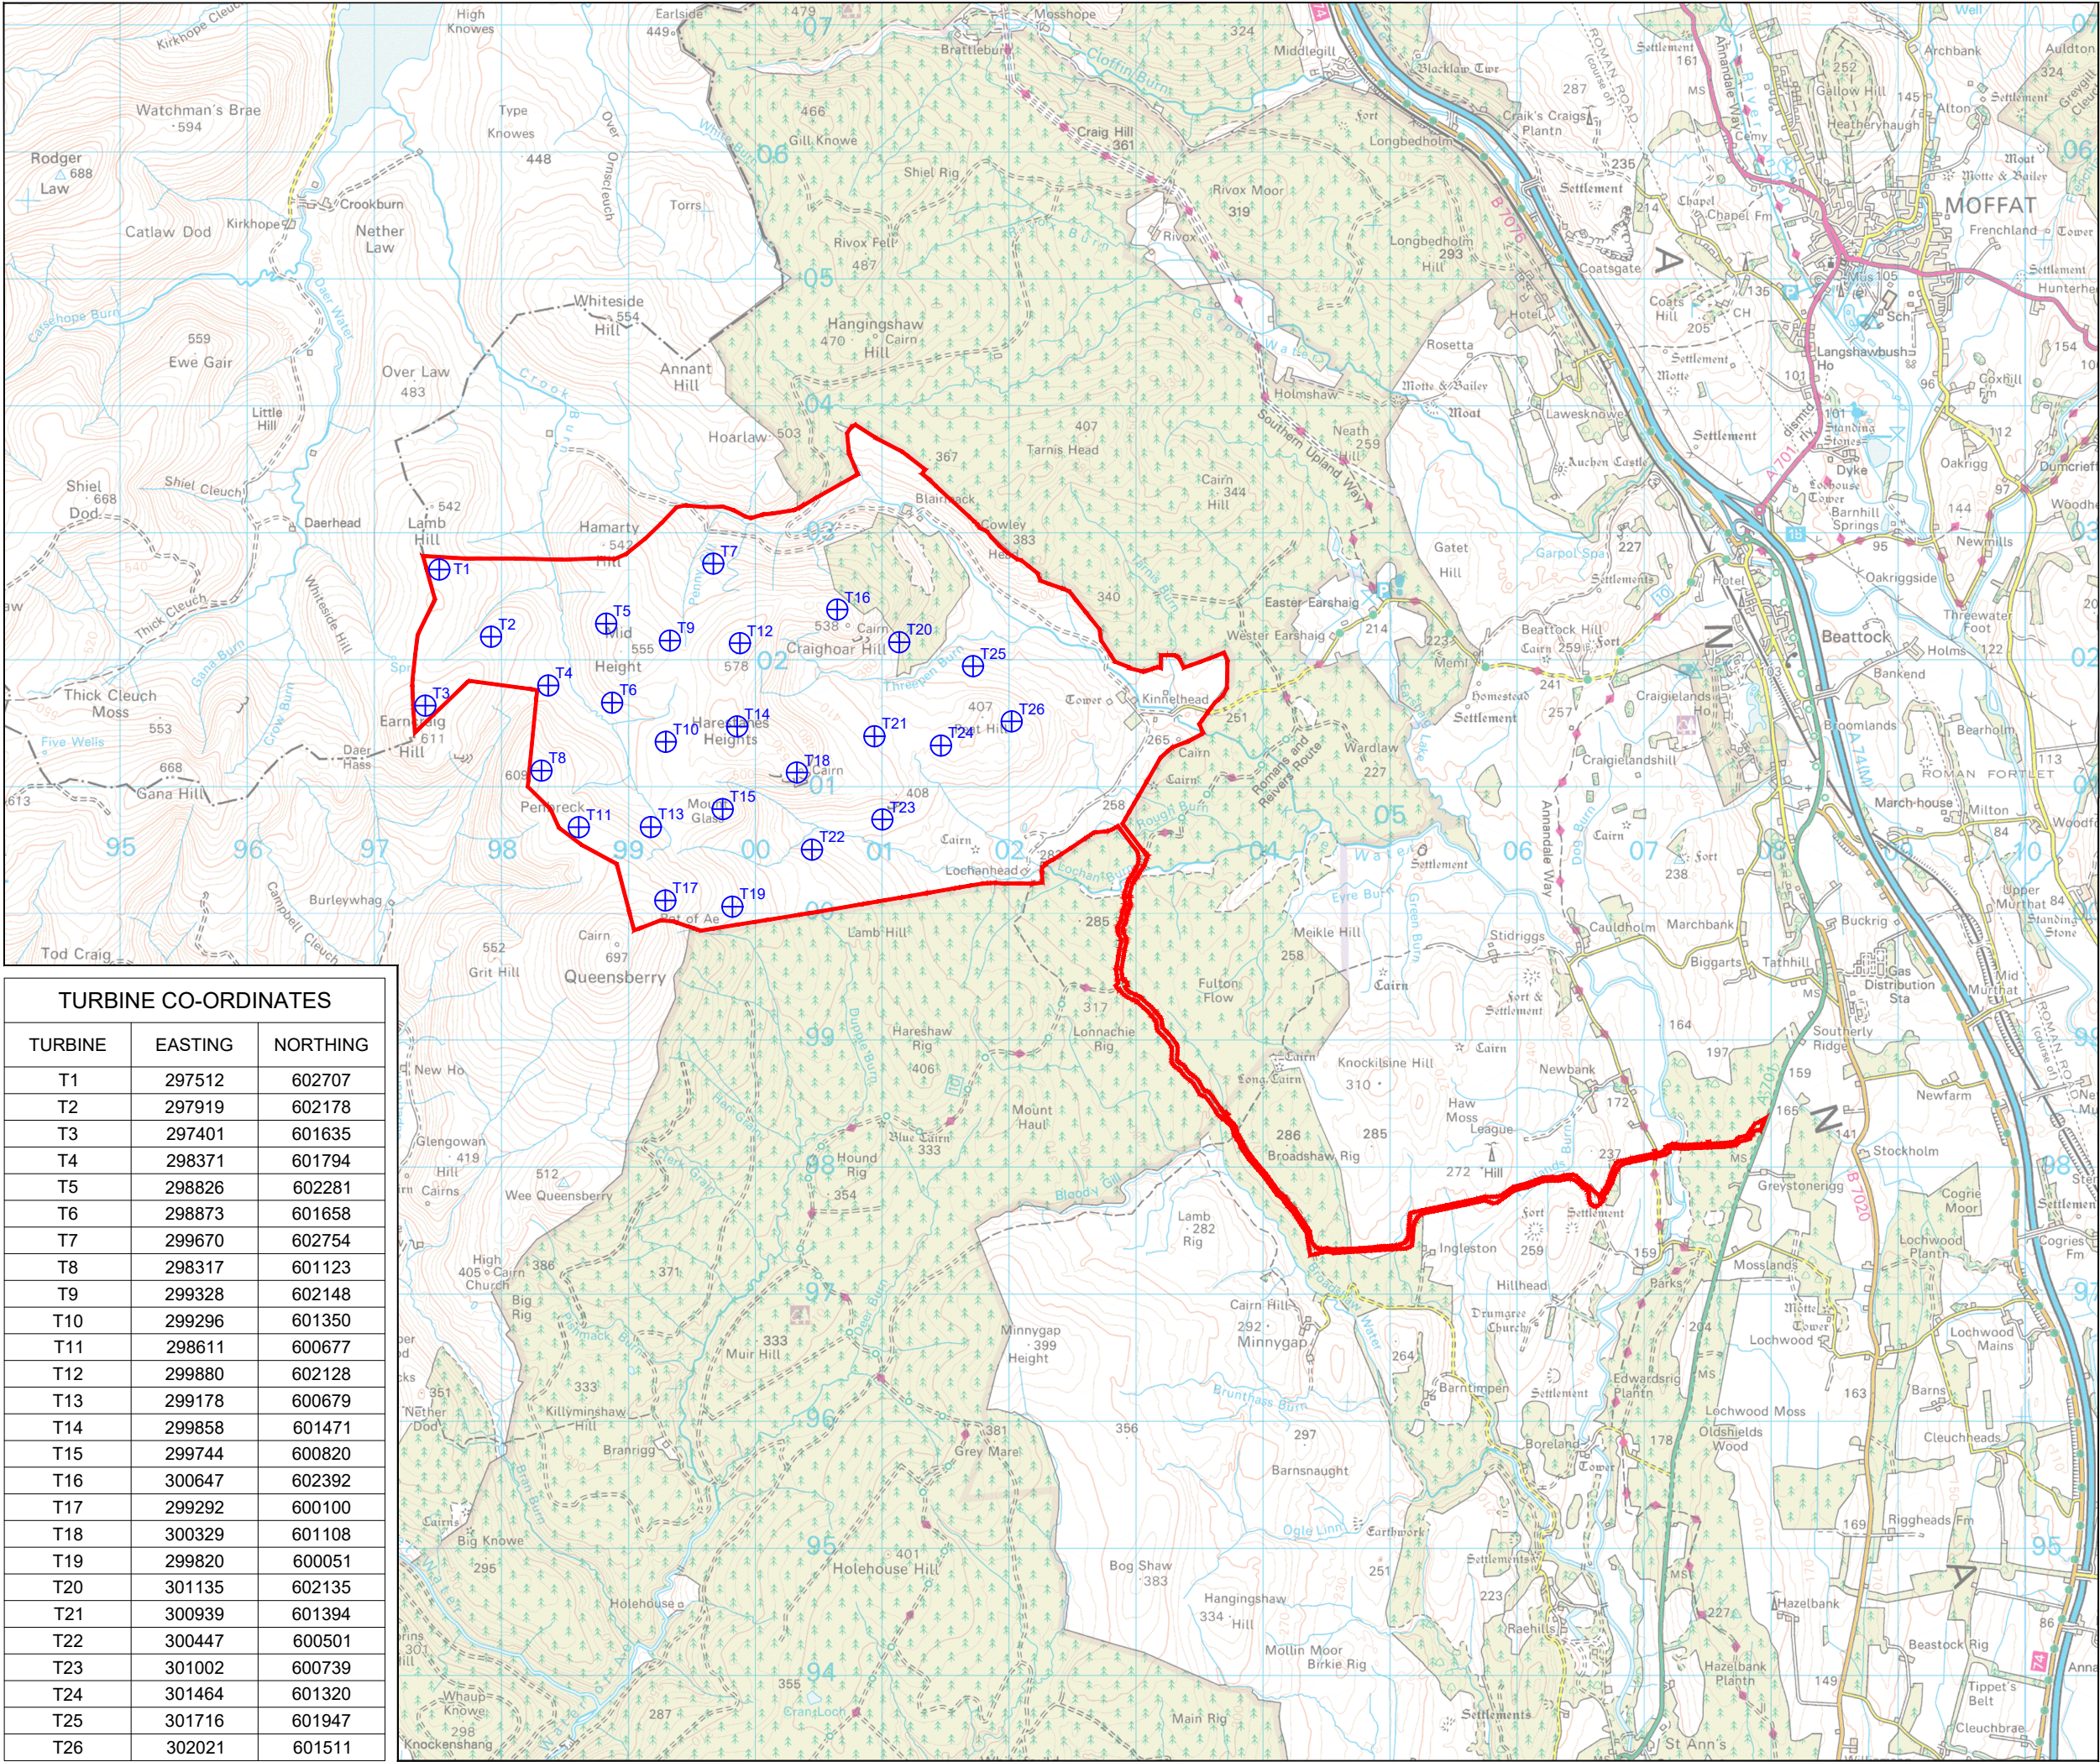

TURBINE CO-ORDINATES

TURBINE	EASTING	NORTHING
T1	297512	602707
T2	297919	602178
T3	297401	601635
T4	298371	601794
T5	298826	602281
T6	298873	601658
T7	299670	602754
T8	298317	601123
T9	299328	602148
T10	299296	601350
T11	298611	600677
T12	299880	602128
T13	299178	600679
T14	299858	601471
T15	299744	600820
T16	300647	602392
T17	299292	600100
T18	300329	601108
T19	299820	600051
T20	301135	602135
T21	300939	601394
T22	300447	600501
T23	301002	600739
T24	301464	601320
T25	301716	601947
T26	302021	601511